


# CHESHIRE STREET

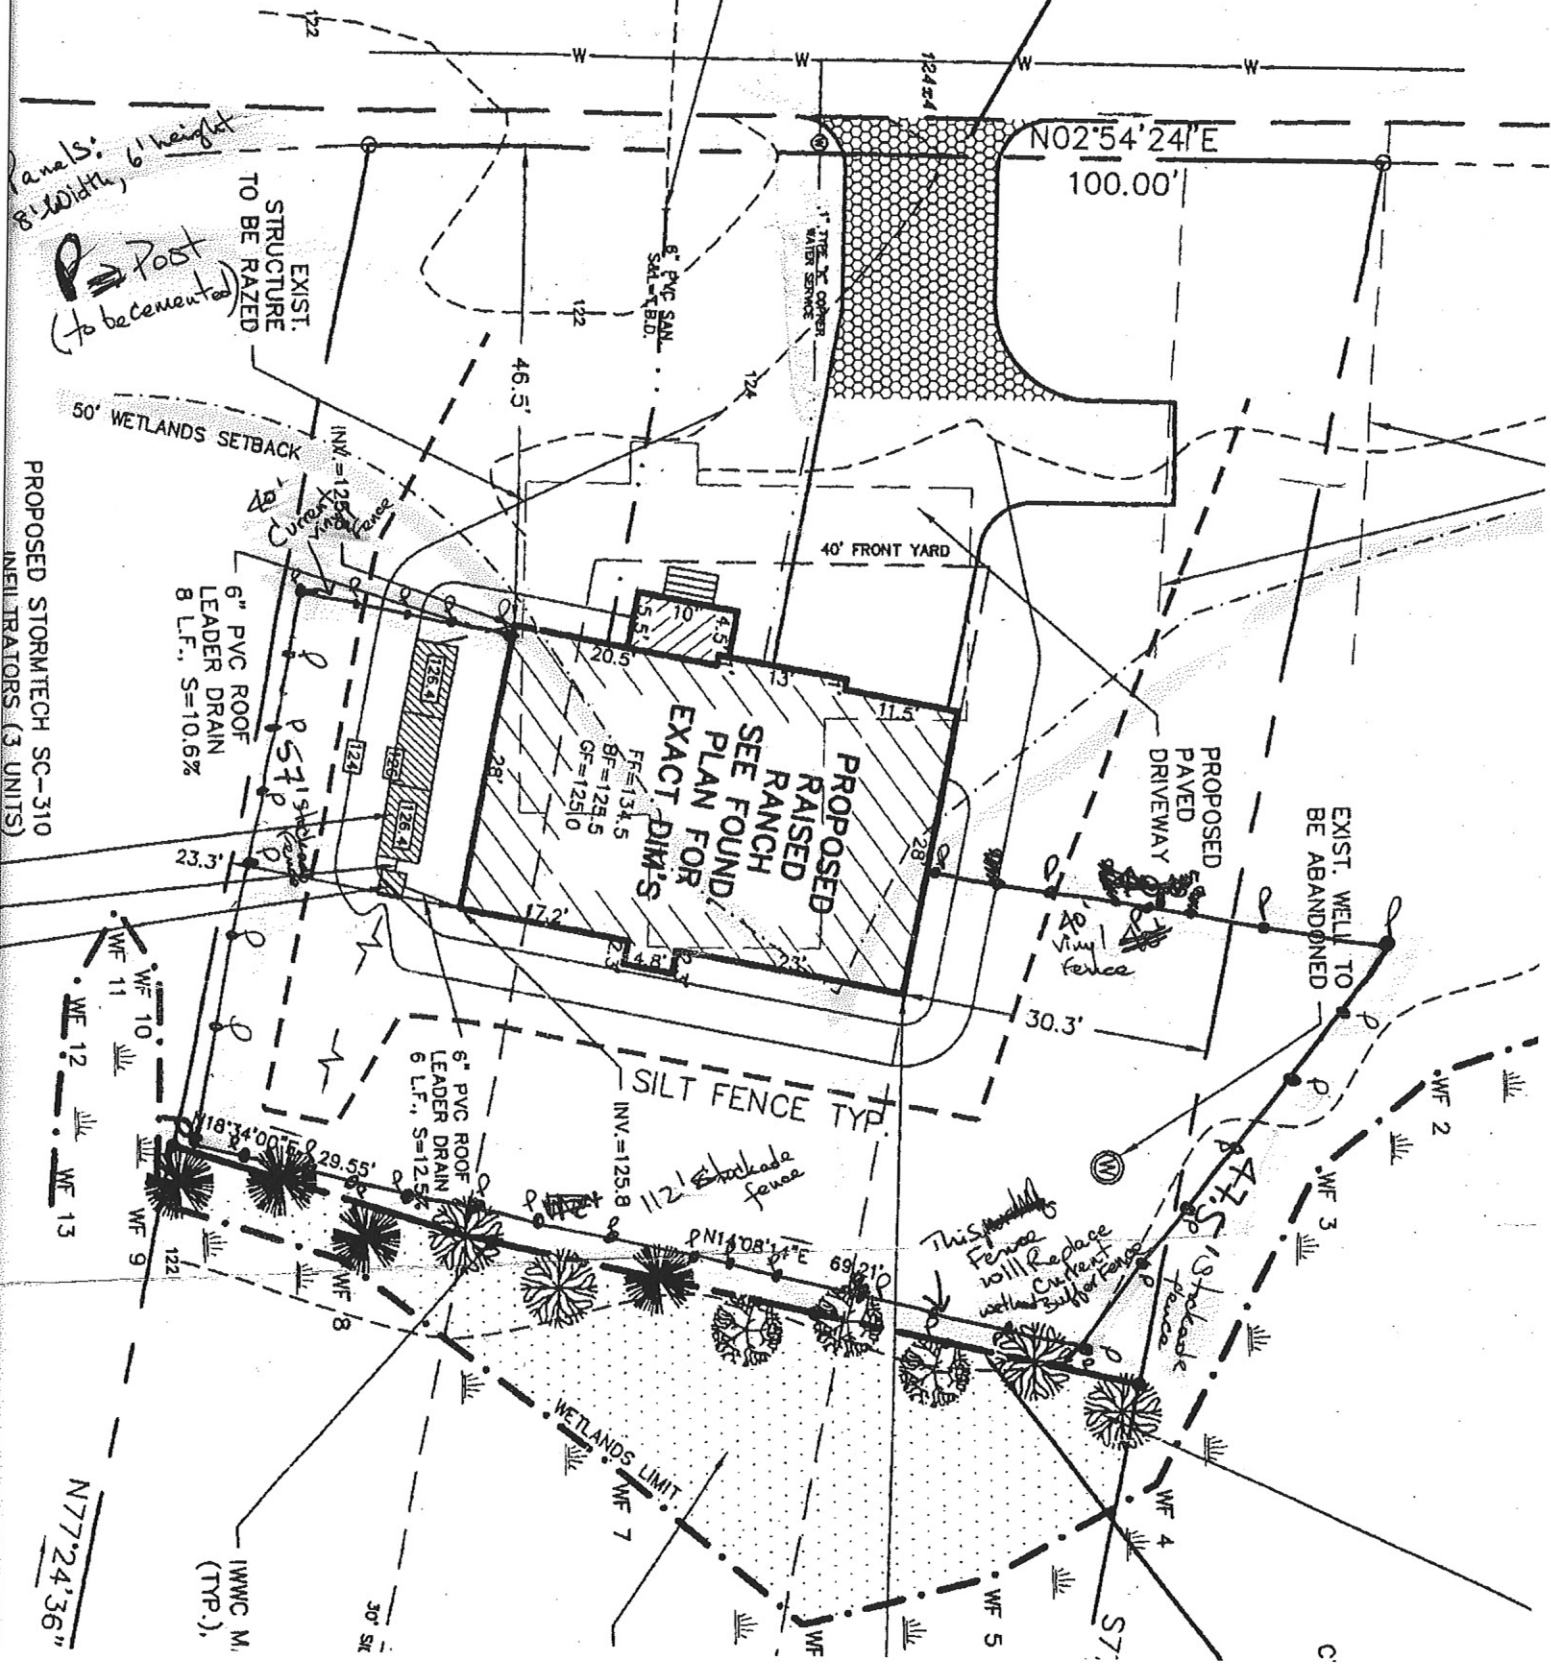

PROPOSED STORMTECH SC-310  
INVERTERS (3 UNITS)

EXIST.  
STRUCTURE  
TO BE RAZED

PROPOSED  
RAISED  
RANCH  
SEE FOUND  
PLAN FOR  
EXACT DIM'S

PROPOSED  
PAVED  
DRIVEWAY

EXIST. WELL TO  
BE ABANDONED

SILT FENCE TYP.

WETLANDS LIMIT

- WF 11
- WF 10
- WF 12
- WF 13
- WF 9
- WF 8
- WF 7
- WF 6
- WF 5
- WF 4
- WF 3
- WF 2

INWMC M.  
(TYP.)