



PROPOSED NORTH ELEVATION

1/4" = 1'-0"

29 WALLINGFORD RD. OFFICE BLDG.  
PROPOSED PLANS

JAMES T. TUTTLE ARCHITECT  
464 WOLCOTT ROAD WOLCOTT, CT

6-2-2020


SHT. 1 OF 5

1



PROPOSED EAST ELEVATION

1/4" = 1'-0"

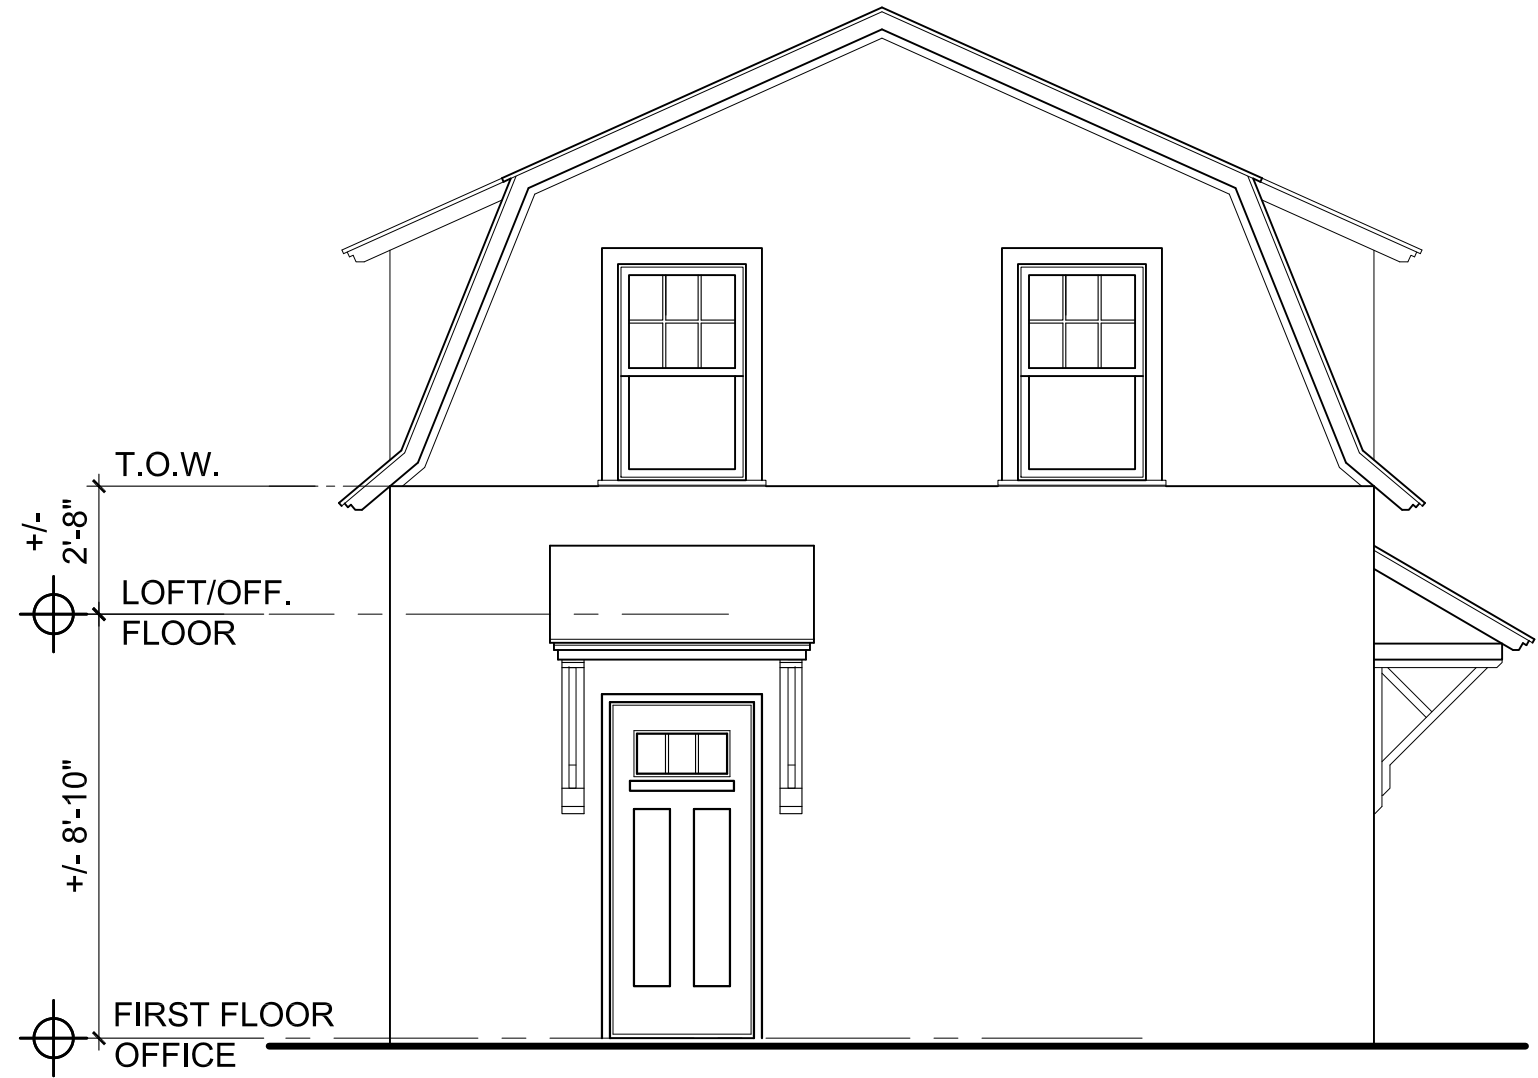

PROPOSED WEST ELEVATION

1/4" = 1'-0"

29 WALLINGFORD RD. OFFICE BLDG.


PROPOSED PLANS

JAMES T. TUTTLE ARCHITECT  
464 WOLCOTT ROAD WOLCOTT, CT

6-2-2020

SHT. 2 OF 5

2

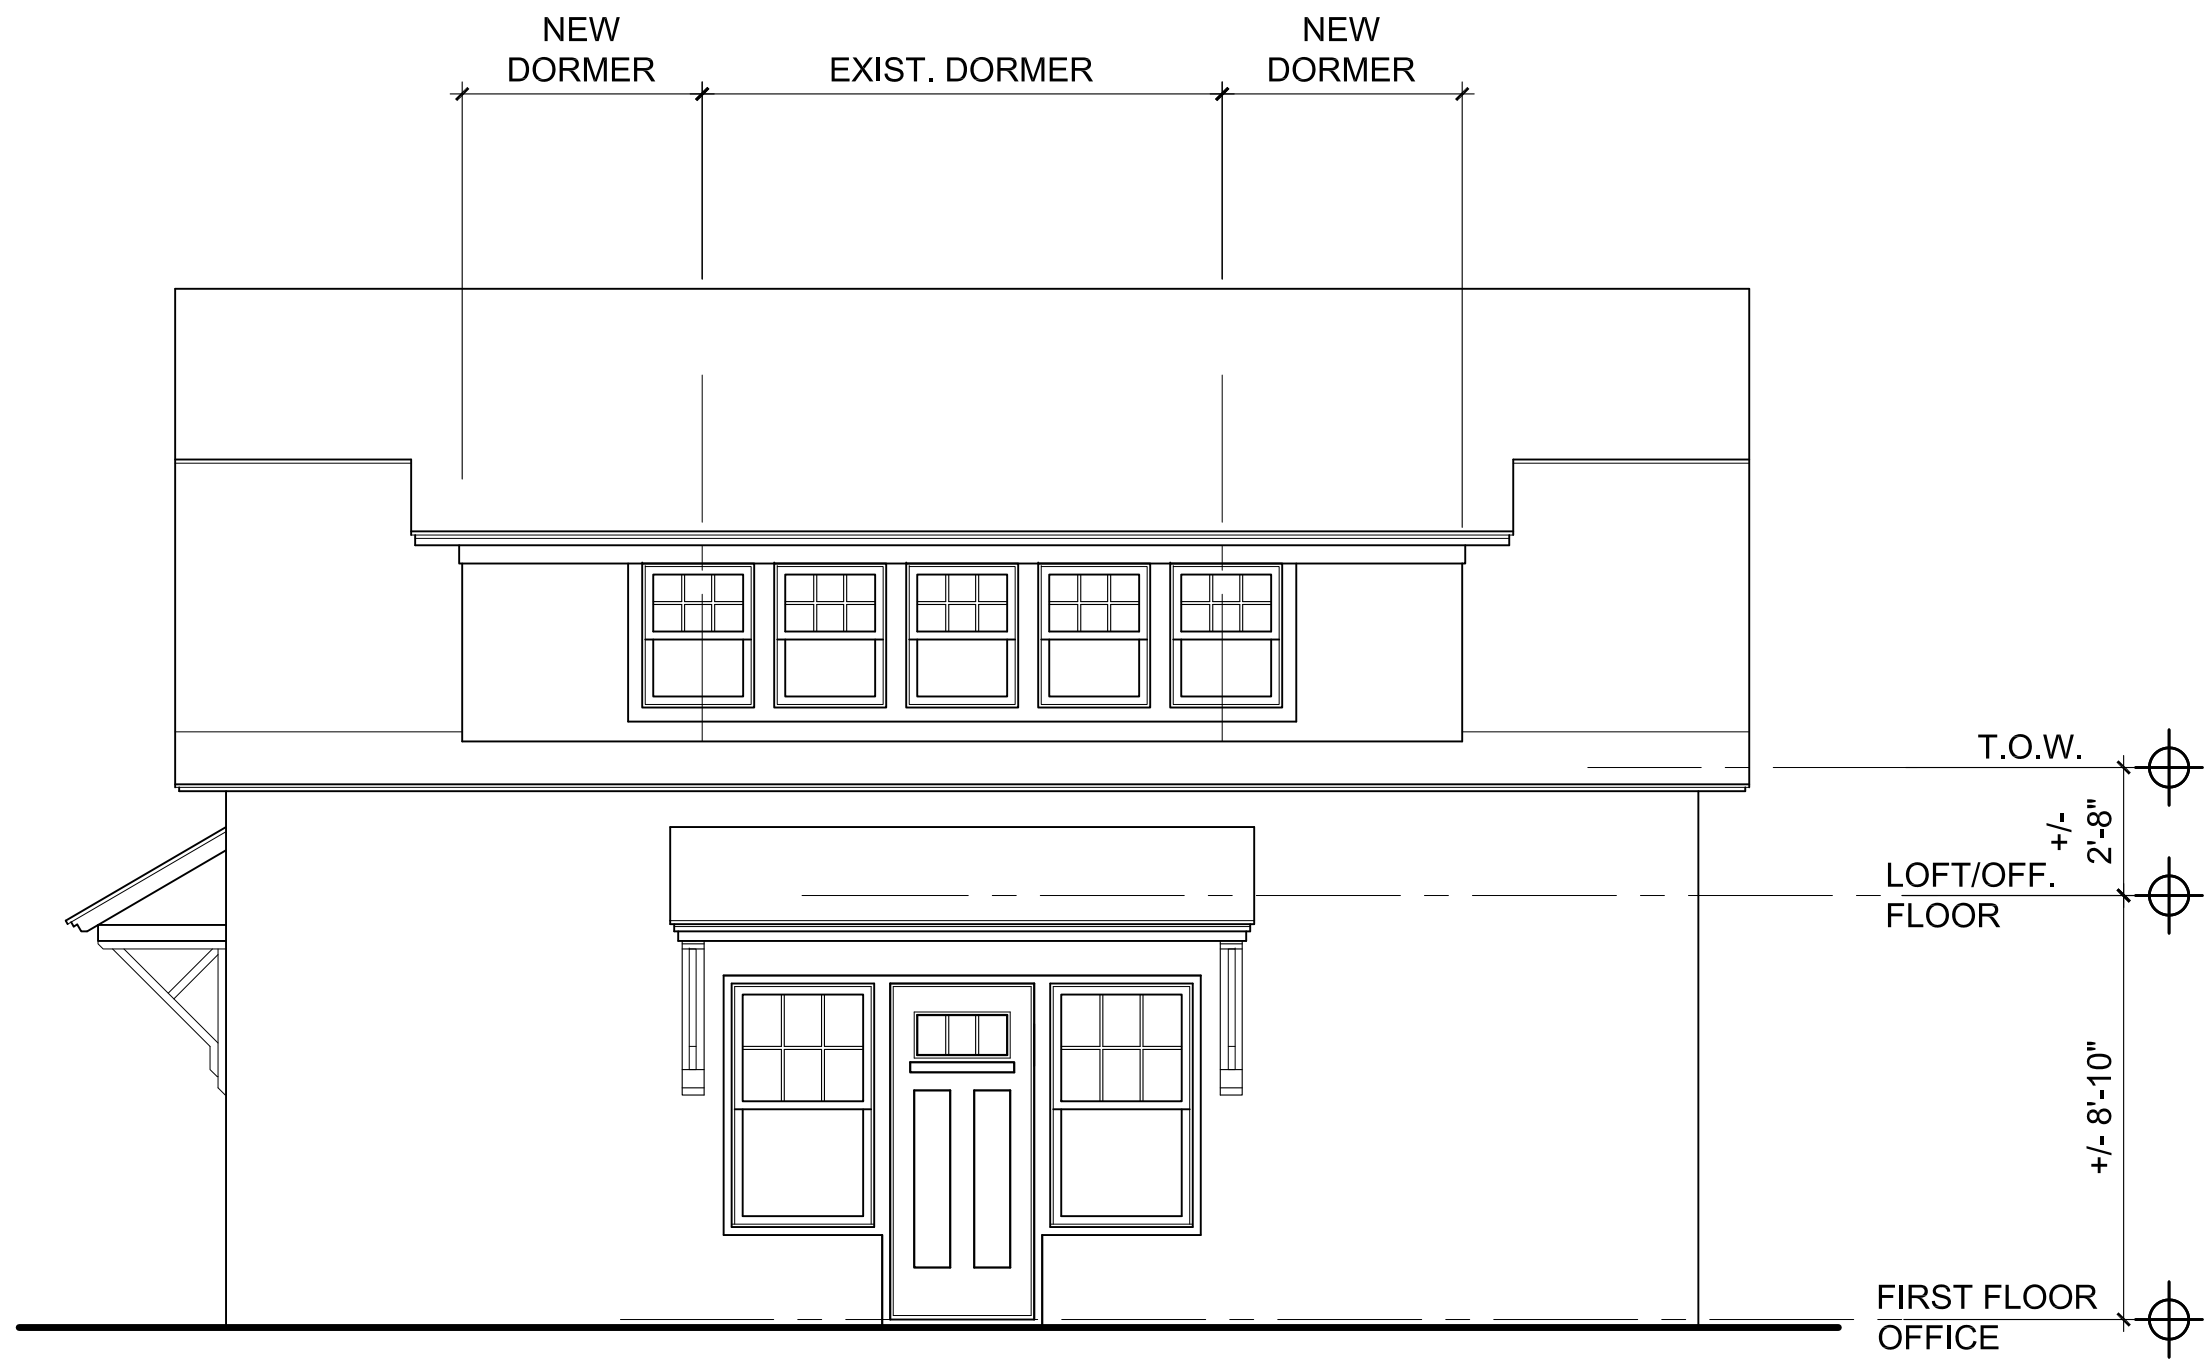

PROPOSED SOUTH ELEVATION

1/4" = 1'-0"


29 WALLINGFORD RD. OFFICE BLDG.  
PROPOSED PLANS

JAMES T. TUTTLE ARCHITECT  
464 WOLCOTT ROAD WOLCOTT, CT

6-2-2020

SHT. 3 OF 5

3

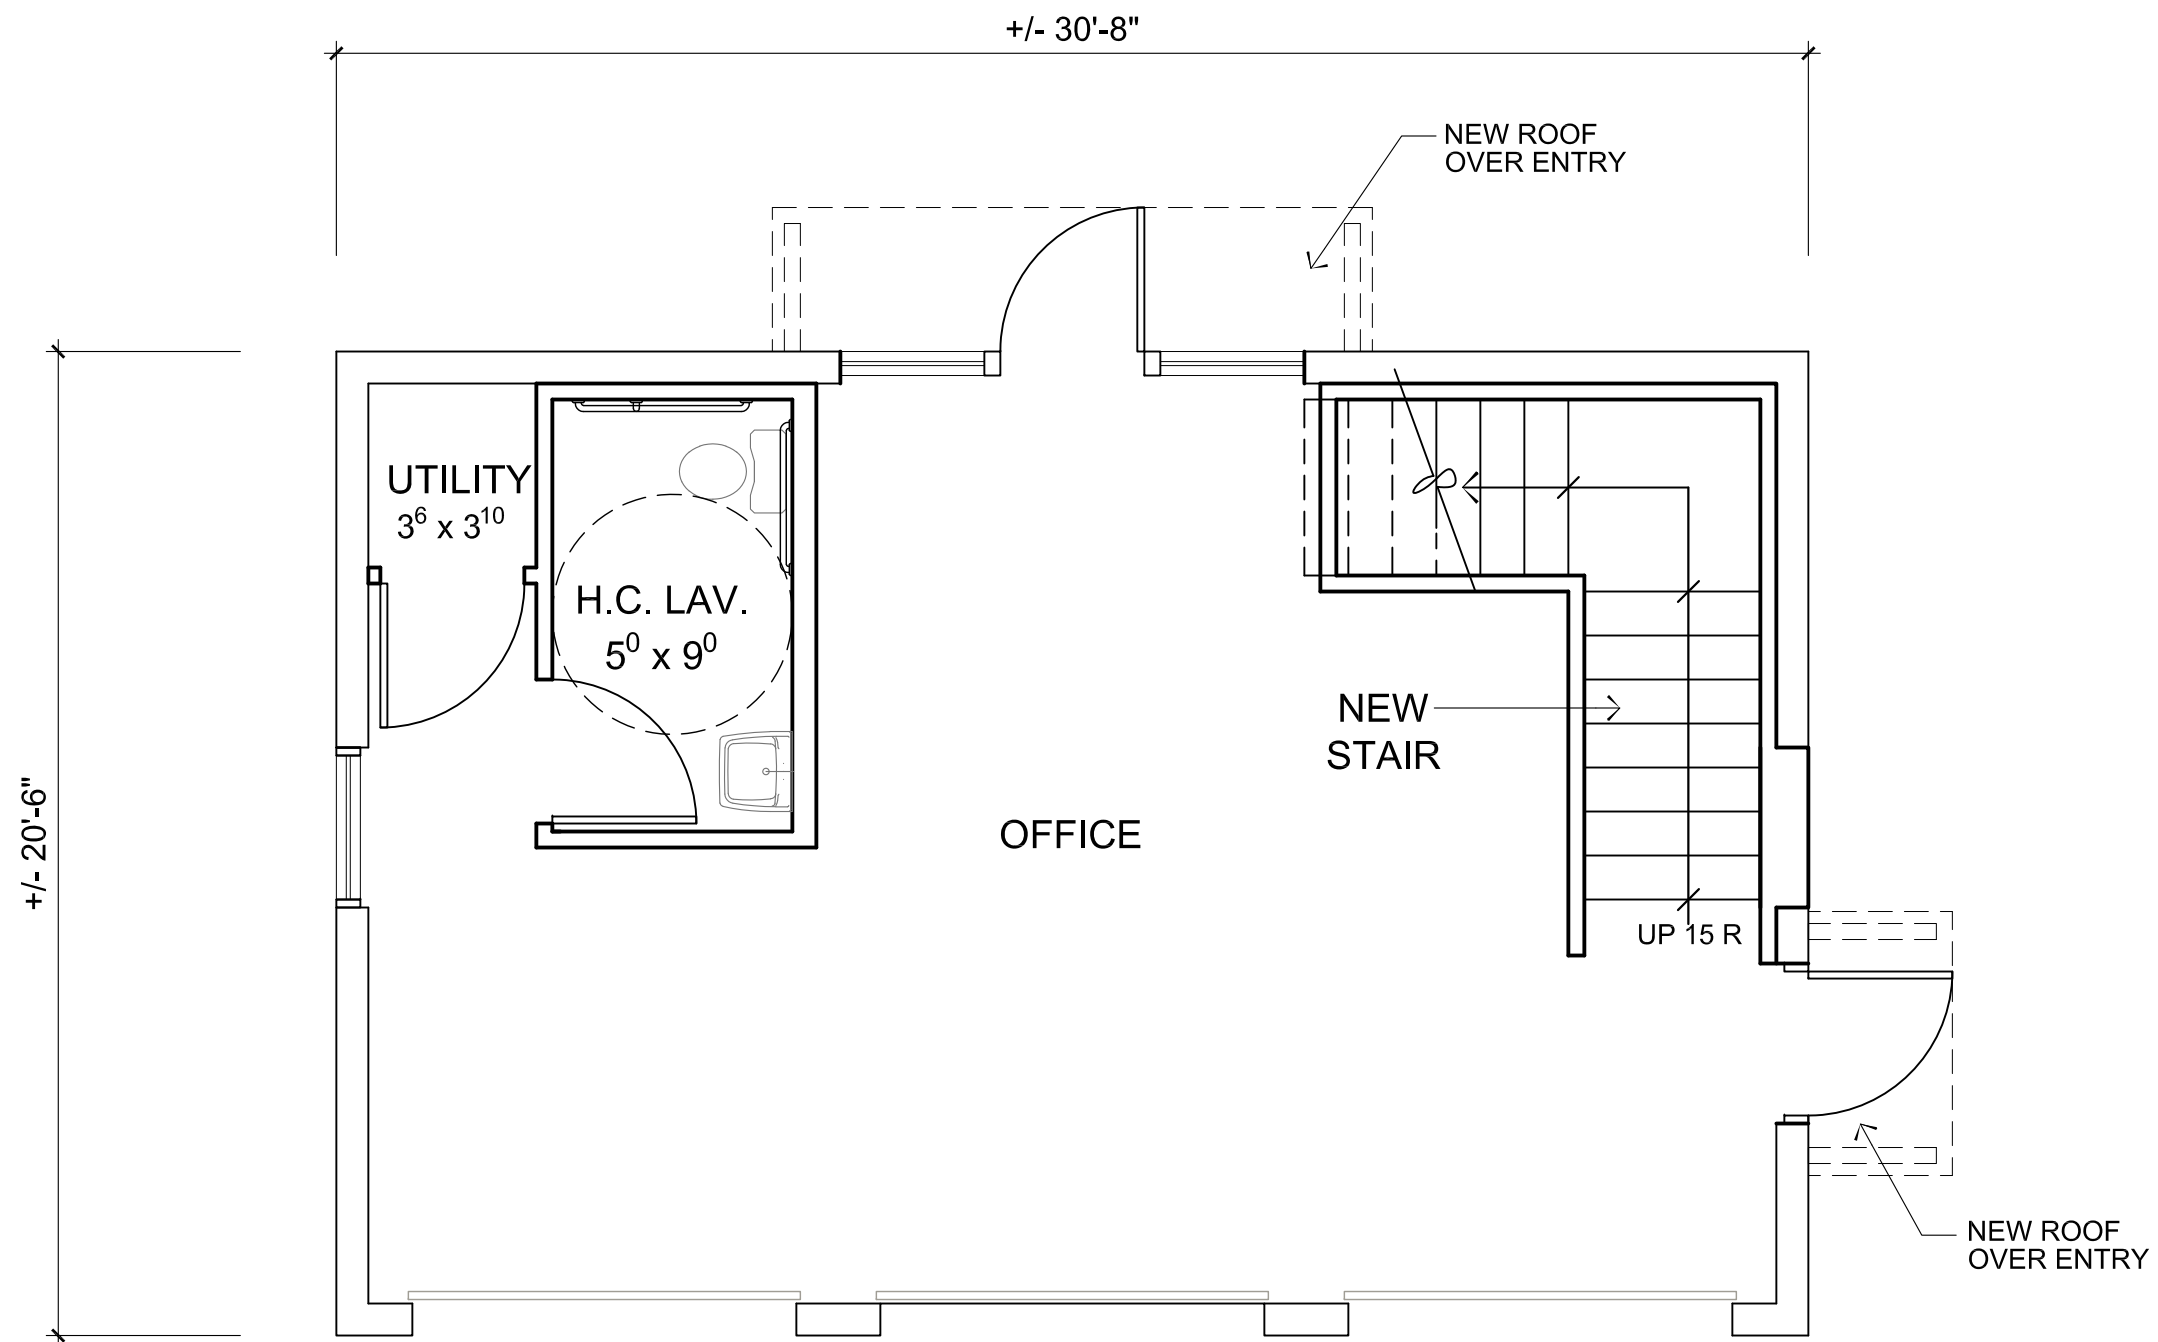

**PROPOSED FIRST FLOOR**  
**+/- 562 SQ. FT. FLOOR AREA**

29 WALLINGFORD RD. OFFICE BLDG.


**PROPOSED PLANS**

JAMES T. TUTTLE ARCHITECT  
464 WOLCOTT ROAD WOLCOTT, CT

6-2-2020

SHT. 4 OF 5

**4**

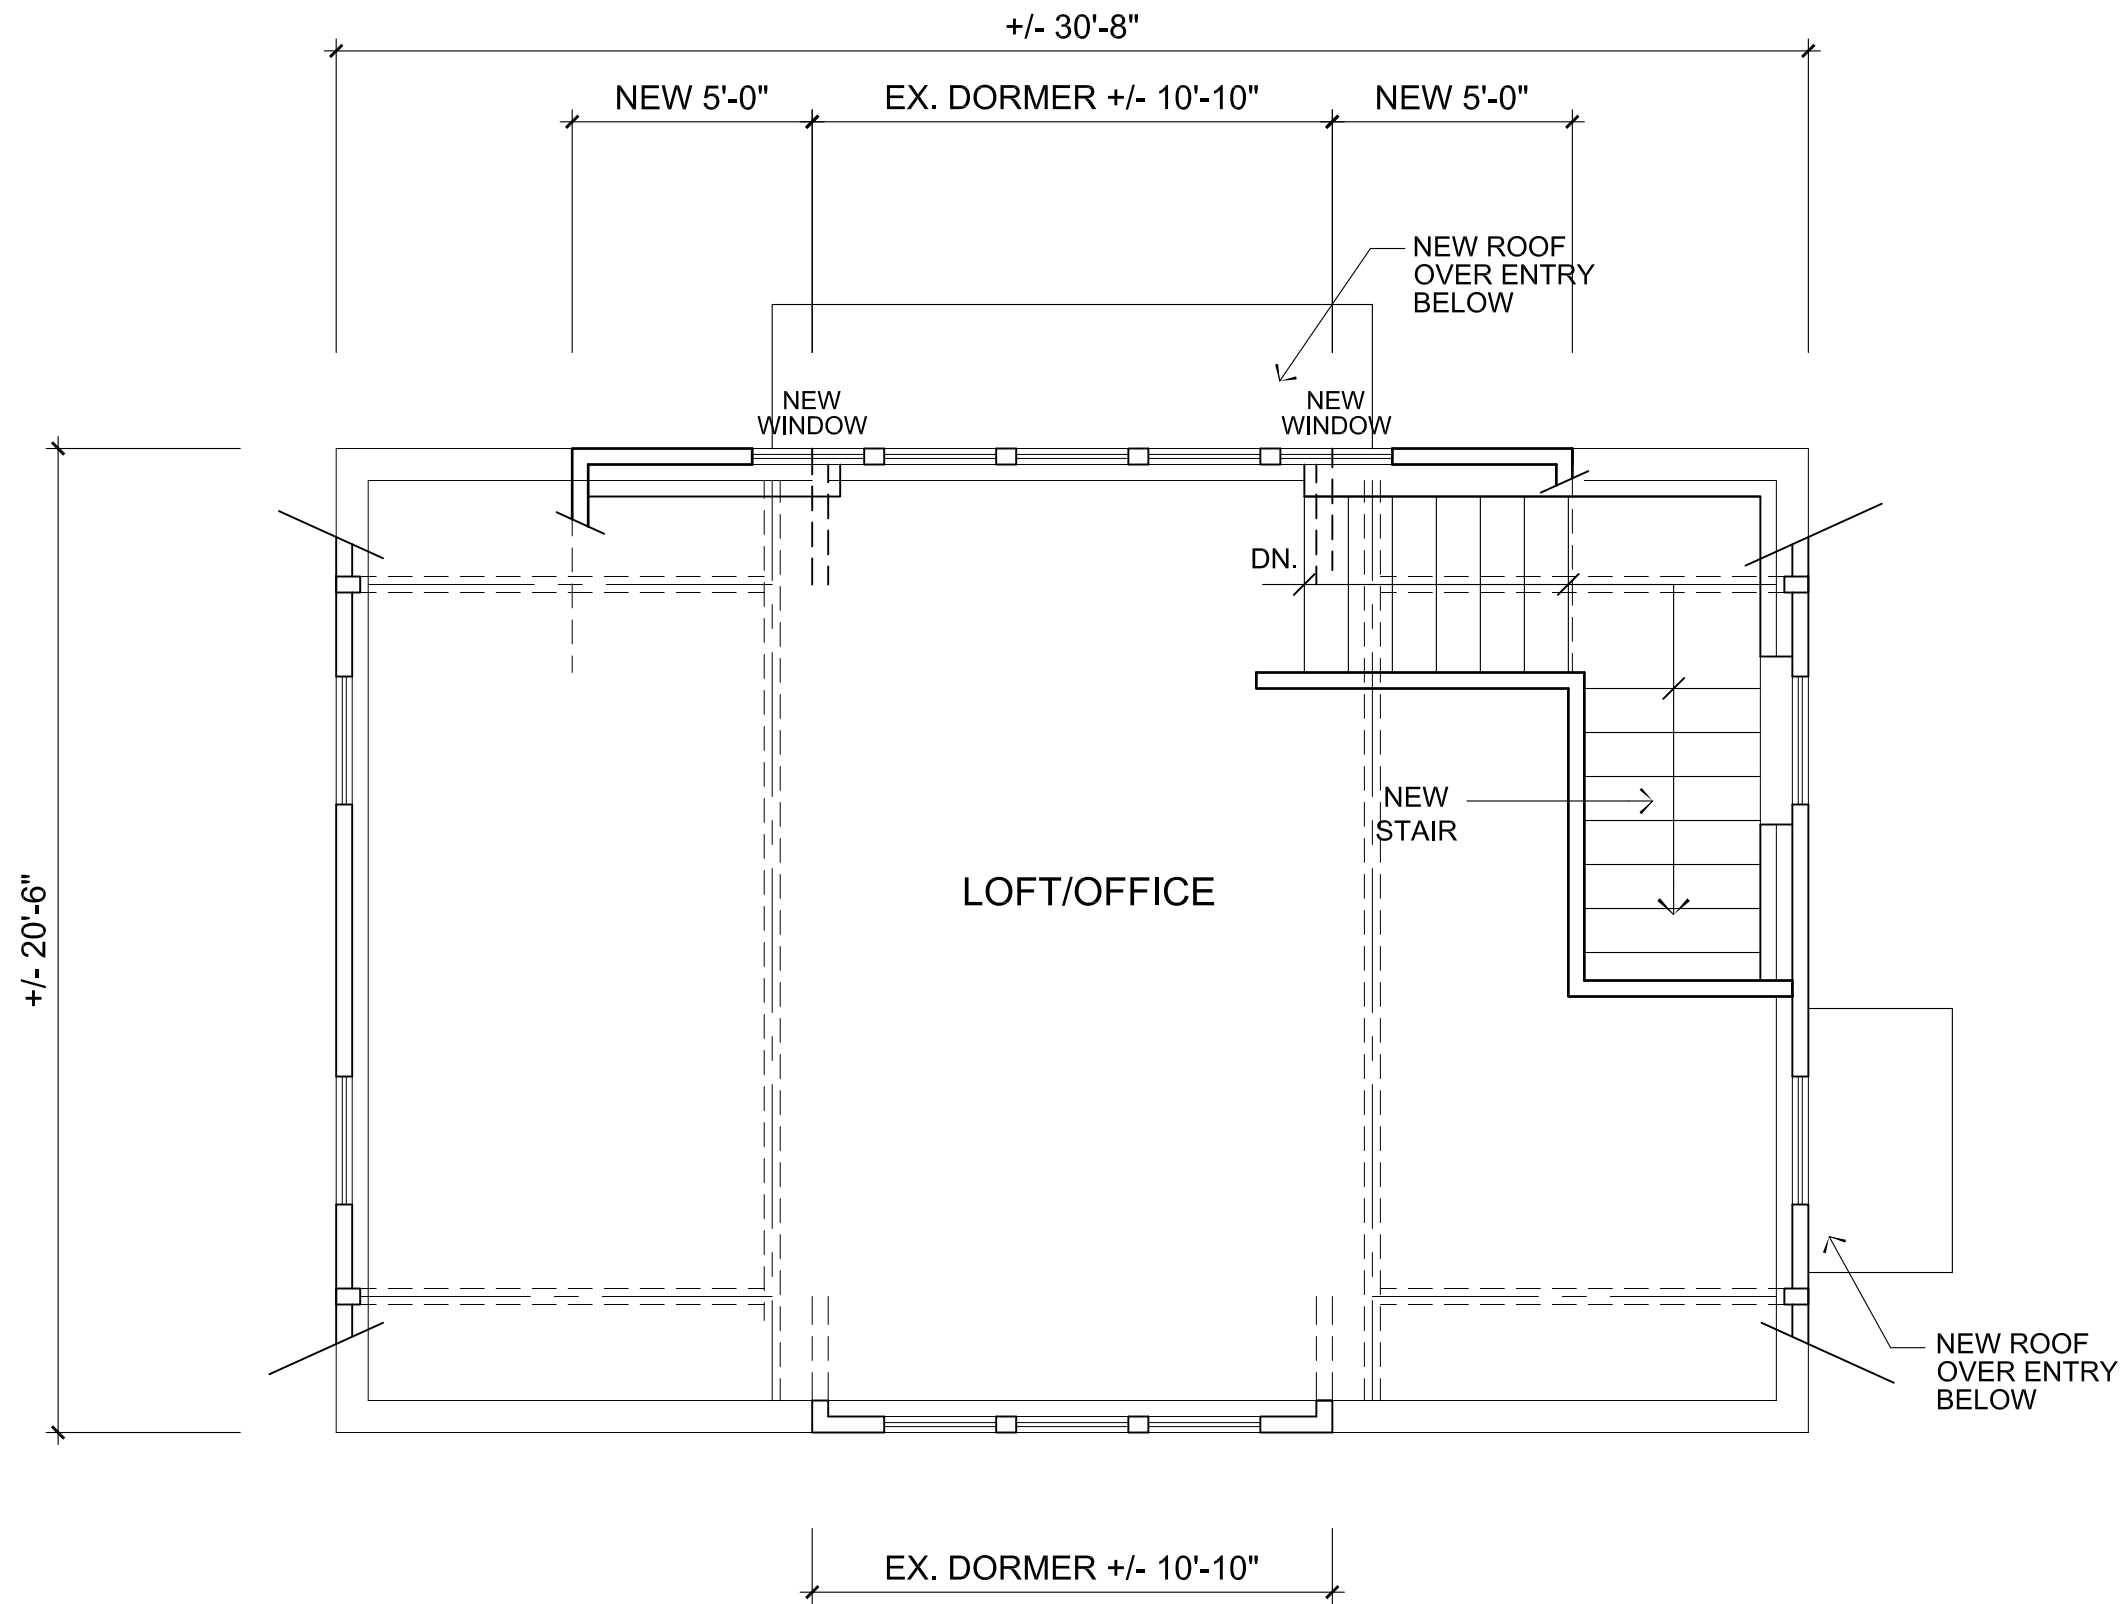

**PROPOSED SECOND FLOOR**

+/- 509 SQ. FT. FLOOR AREA

1/4" = 1'-0"

29 WALLINGFORD RD. OFFICE BLDG.

**PROPOSED PLANS**

JAMES T. TUTTLE ARCHITECT  
464 WOLCOTT ROAD WOLCOTT, CT

6-2-2020

SHT. 5 OF 5

**5**