



July 28, 2021

Inland Wetland and Watercourses Commission  
Town of Cheshire Town Hall  
84 South Main Street  
Cheshire, CT 06410

RE: Request for Determination – Supplemental Information  
Elim Park Place – Campus Generator Project  
LRC Project No. 21-2741

Dear Commissioners,

In regards to our Request for Determination that was considered at your July 20, 2021 meeting, we are pleased to provide you with some supplemental information in regards to the generator proposed for the NE corner of the site (near Spring Meadow building and the community gardens). At that meeting, the Commission expressed an interest in a provision for spill containment during tank filling procedures.

After digging into the particulars of the diesel fuel tank for this generator, we found that the tank has an option of including an integrated spill/fill box around the fuel fill fitting. Please see the attached manufacturer's drawing for this tank and the highlighted areas showing this spill box. Specifying the tank with feature would be our preference for addressing the IWW Commission's concerns.

However, should that feature not be sufficient to address your concerns, we can offer provision of a curbed pad such as the one shown on second detail attached, SK-A4, which would provide a spill capacity of approximately 270 gallons. If curbed, the pad detail would be further amended to provide an outlet for rainwater that can be closed during refilling procedures.

We anticipate discussing this with you at your August 3rd meeting and look forward to answering any questions that you may have.

Thank you for your consideration.

Sincerely,

**LRC Engineering & Surveying, DPC**

By:

A handwritten signature in black ink, appearing to be "H. Thomas", is written over a horizontal line.

Henry Thomas, RLA, Principal

LRC Engineering & Surveying, DPC  
LRC Engineering & Surveying, LLC  
LRC Environmental Services, Inc.

Connecticut SBE Certified

160 West Street, Suite E  
Cromwell, CT 06416  
Tel: (860) 635-2877  
Fax: (860) 635-4226

---

Offices in Connecticut, New York and New Jersey

[www.lrcconsult.com](http://www.lrcconsult.com)


Land Planning • Civil Engineering • Environmental Services • Land Surveying • Landscape Architecture



Enc: MTU Diesel Fuel Tank Drawing  
SK-A4 – Optional Curbed Concrete Generator Pad


Cc: Brian Bedard, Elim Park  
Rob Cota, Elim Park  
Rob Ulrich, Elim Park

z:\jobs\2021 jobs\21-2741 elim park generator project\docs\2021-07-28\_elim park - request for determination-supp info.docx

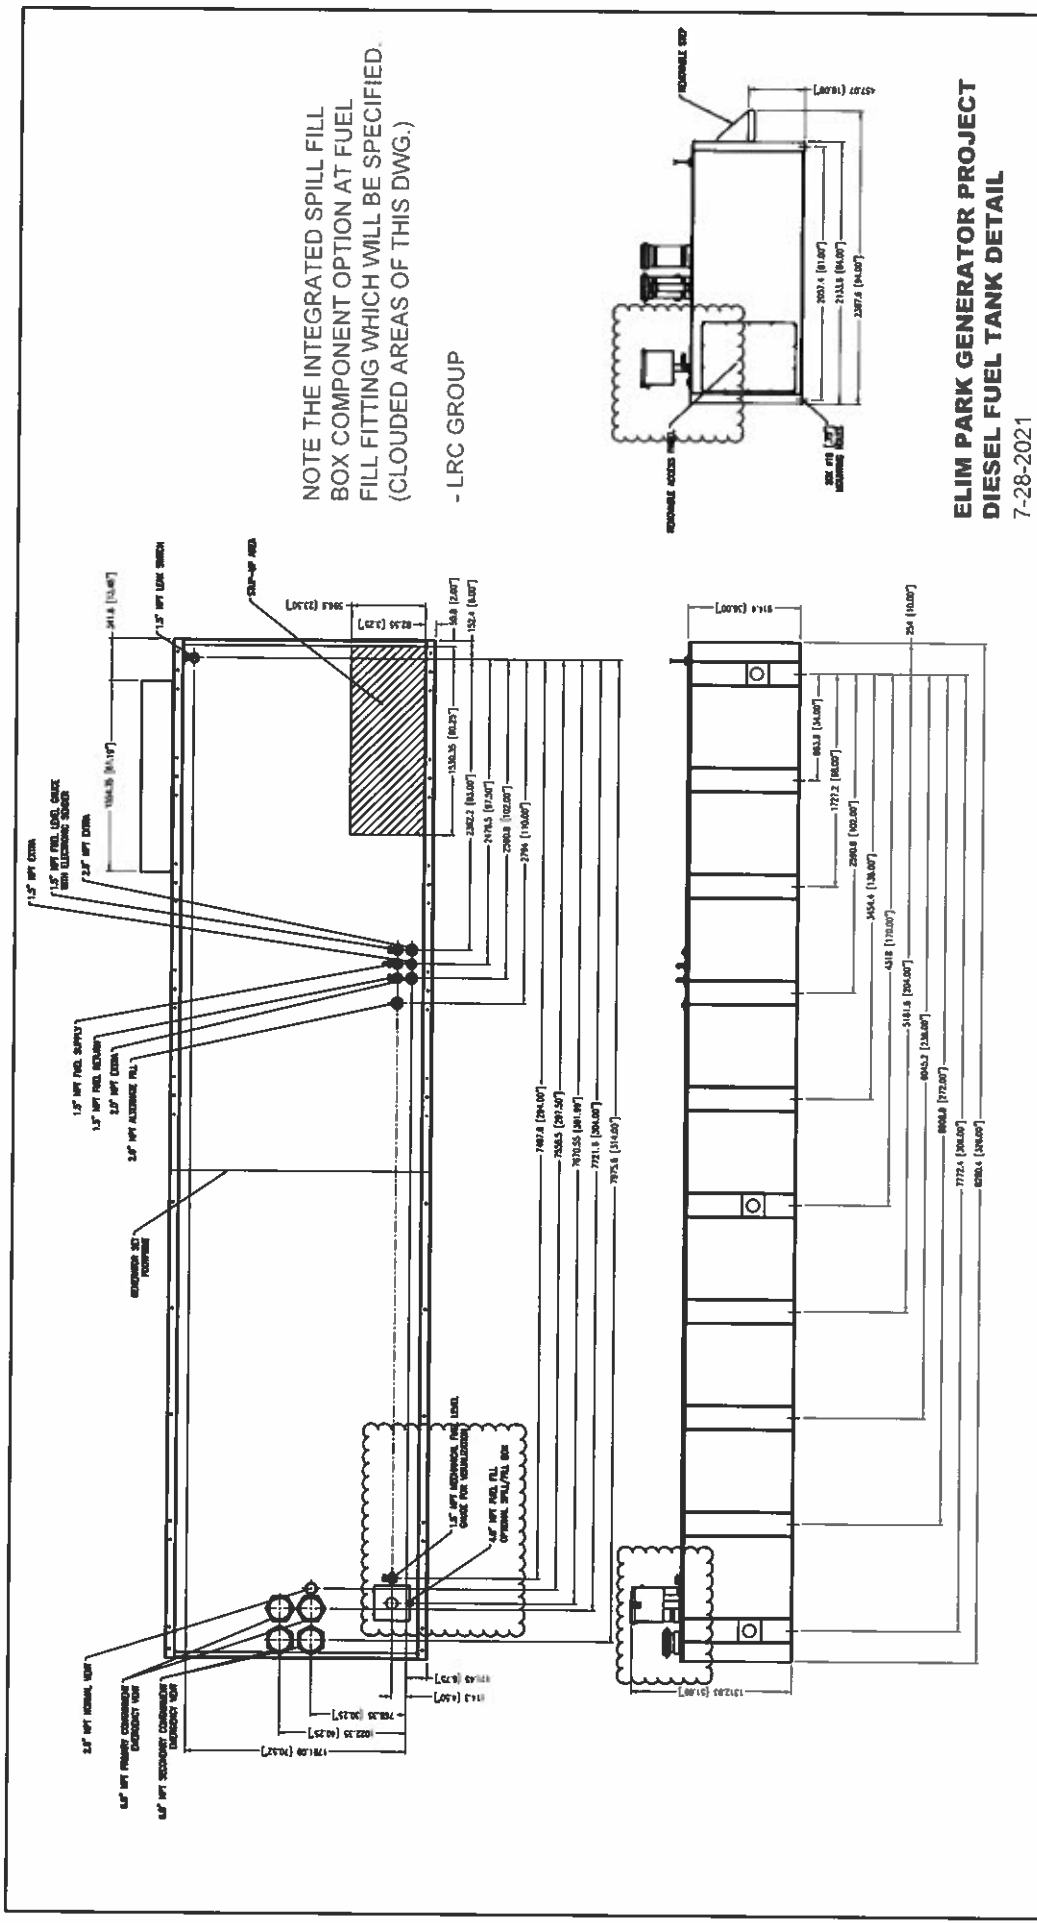


NOTE THE INTEGRATED SPILL FILL BOX COMPONENT OPTION AT FUEL FILL FITTING WHICH WILL BE SPECIFIED. (CLOUDED AREAS OF THIS DWG.)

- LRC GROUP

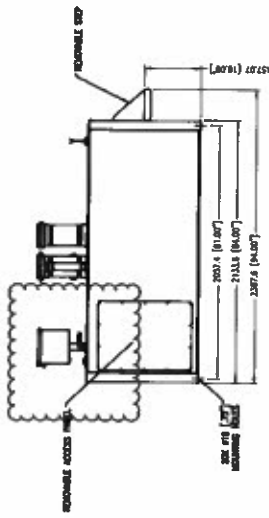


**ELIM PARK GENERATOR PROJECT  
DIESEL FUEL TANK DETAIL**  
7-28-2021

--	--	

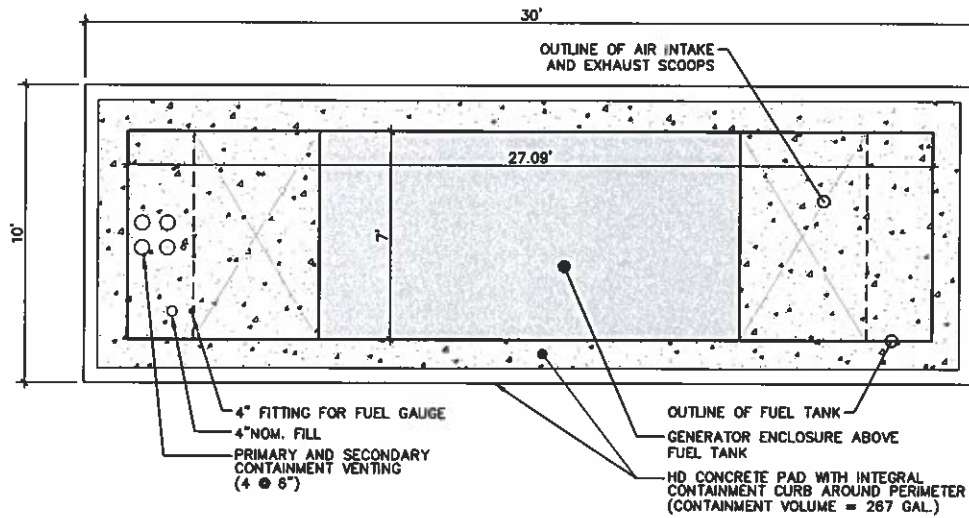

Plan View

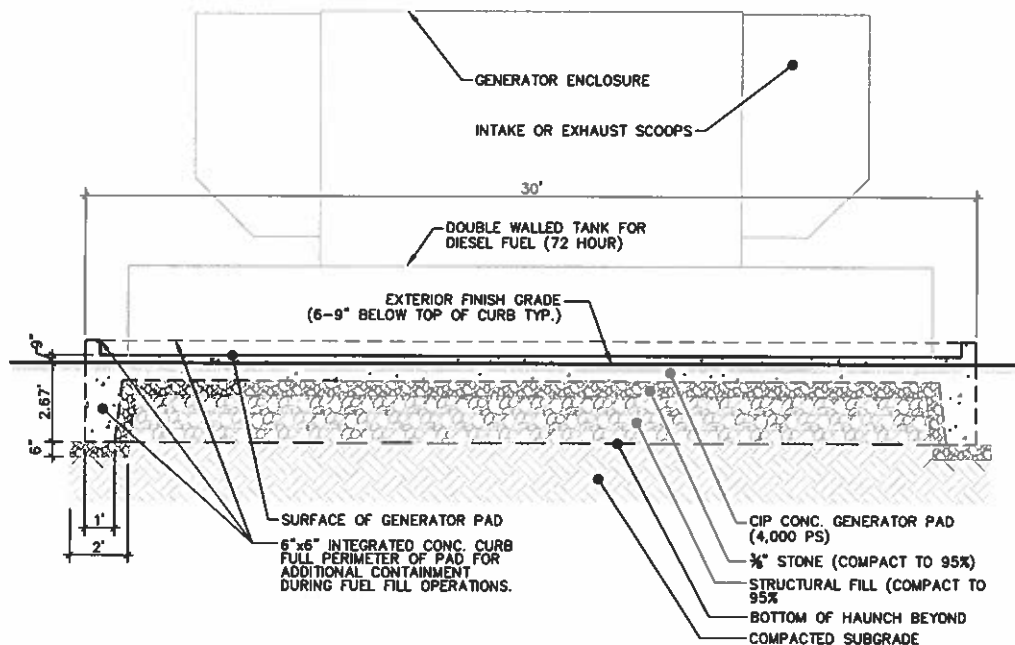

Elevation Looking West



160 West Street, Suite E  
Cromwell, CT 06416  
Tel: 860 635 2877  
Fax: 860 635 4226  
www.lrcconsult.com

LRC Engineering & Surveying, D.P.C.  
LRC Engineering & Surveying, LLC  
LRC Environmental Services, Inc.

### Optional Curbed Concrete Generator Pad

**Generator Replacement Project**  
**ELIM PARK PLACE**  
**140 Cook Hill Road, Cheshire, CT**

LRC Project # 21-2741

Date 7/28/21

Scale 1/4" = 1'-0"

Sheet No.

**SK-A4**